



HENSHALL & PARTNERS

REAL ESTATE ADVISORS



Unit 1, Hampden Road, Hornsey London, N8 0HG

COMMERCIAL UNIT FOR SALE OR RENT IN HORNSEY

(1,693SQFT WITH 2X DEMISED CAR PARKING SPACES)

Summary

- **Flexible use** (Class-E) **commercial unit** with **2x car parking spaces** available for **sale or rent**
- Property extends **1,693sqft** over the **ground floor** beneath **quality development** comprising **174-apartments**
- Located **adjacent** to **Hornsey station** (Overground) providing **direct trains** to **London King's Cross St Pancras** in just **15-minutes**
- Unit will appeal to a **range of occupiers** including **offices, medical** and **fitness operators**
- Inviting offers in the region of **£350,000 (£207psf)** for the **long leasehold interest** (c.999-years)
- Rental offers guided at **£27,500pax (£16psf)** on a new **FRI lease**



Description

Attractive **commercial unit** available to **rent or buy** within quality development by Fairview New Homes comprising **174-apartments**.

The property extends **1,693sqft** available in **shell and core condition** with **capped services** allowing an incoming occupier to fit the space out as per their requirements.

Unit benefits from **excellent natural lighting, open plan layout** and **flexible use class (Class-E)** suitable for a range of occupiers including **offices, medical** and **fitness operators**.


The property also has **2x demised car parking spaces** within the **gated development**. Possibility for intercom system to be installed upon occupation.

Location

The property is located along **Hampden Road** adjacent to **Hornsey station** just off **Wightman Road (B138)**.

Unit has **excellent transport links** with **Hornsey station** (Overground & Great Northern Rail) providing **direct trains** to **King's Cross St Pancras** in **under 15-minutes**. **Turnpike Lane underground** (Piccadilly Line) is also within a **10-minute walk**.

The area is seeing huge investment and has become a vibrant hub for people to live and work in. This regeneration includes **£1bn invested in housing, 5,000 jobs** along with **1 million sqft** of **new employment space**.

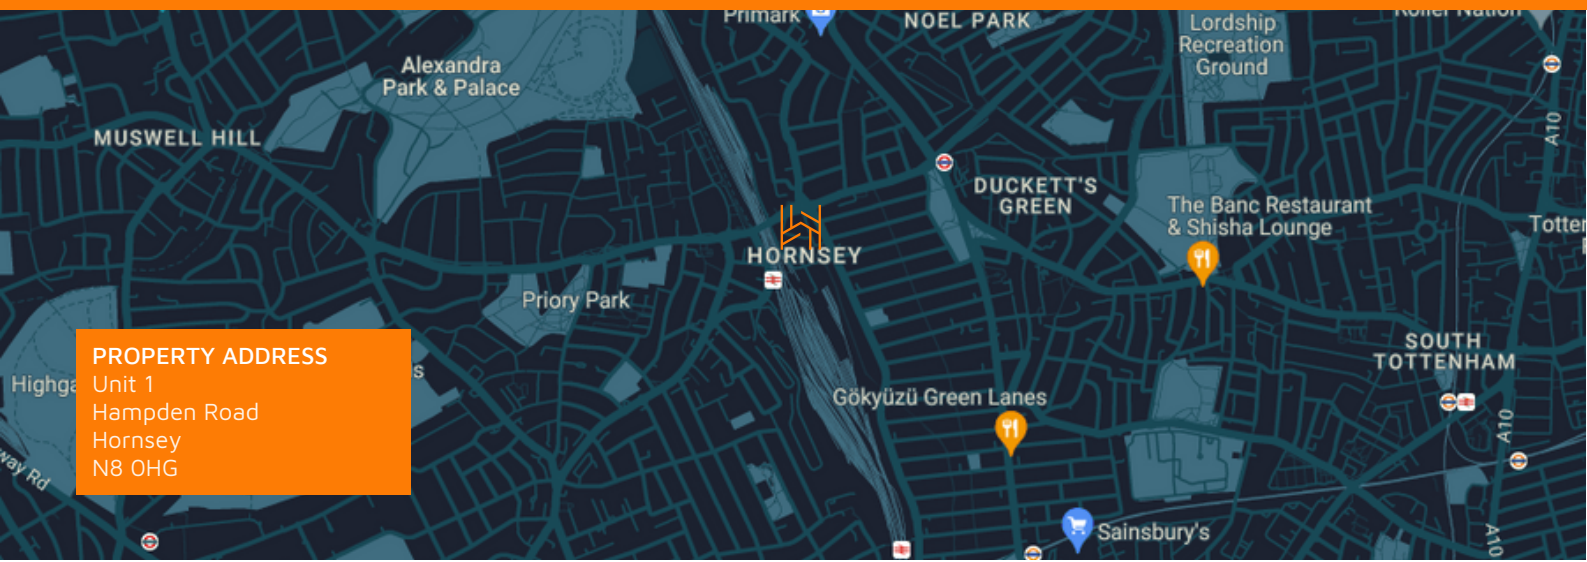


Floorplan

Approximate Total Area*

157.33sqm

1693.52sqft

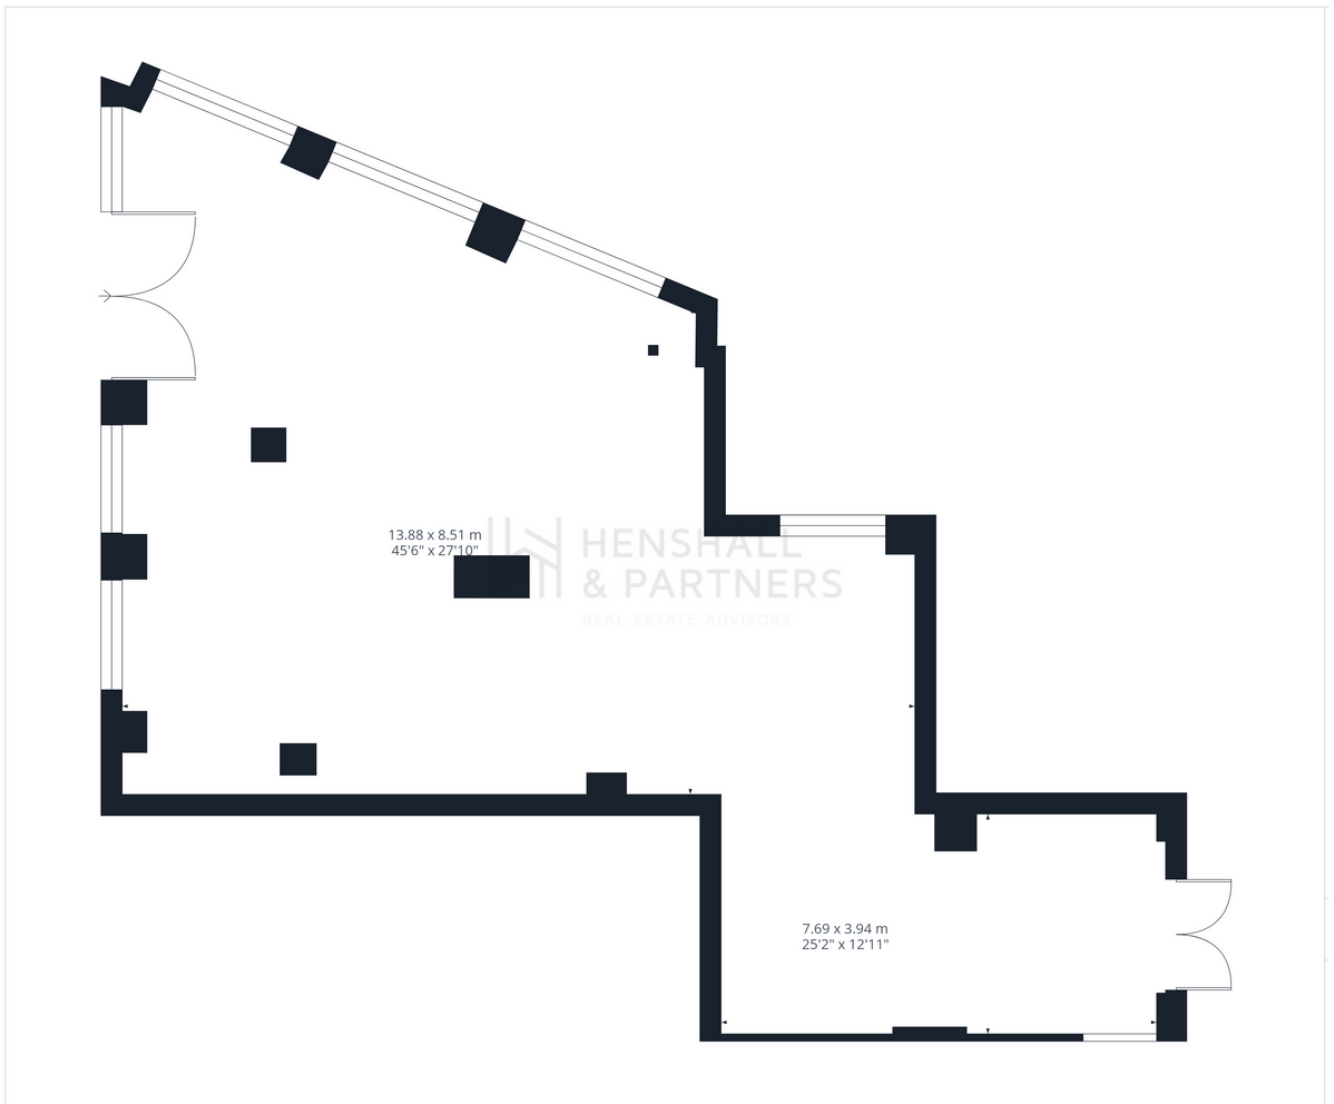

*While every attempt has been made to ensure accuracy, all measurements are approximate, not to scale. This floor plan is for illustrative purposes only.



Business Rates

The property is **yet to be rated** by the VOA. Interested parties are welcome to make their own enquiries with **Haringey Council** for further information.

Terms

Inviting offers in the region of **£350,000** (for the long leasehold interest (£207psf) c.999-years remaining).

Rental offers guided at **£27,500pax** (£16psf) on a new FRI lease direct with the landlord.

Viewings

Contact the **Henshall & Partners** team to arrange a viewing.

CONTACT US



+44 (0) 207 125 0377

info@henshallandpartners.co.uk

Important Notice:

Particulars: 1. These particulars are not an offer or contract, nor part of one. You should not rely on statements by Henshall & Partners in the particulars or by word of mouth or in writing "information" as being factually accurate about the property, its condition or its value. Neither Henshall & Partners Ltd nor any joint agent has any authority to make any representations about the property, and accordingly any information given is entirely without responsibility on the part of the agents, seller(s) or lessor(s). 2. Photos etc: The photographs show only certain parts of the property as they appeared at the time they were taken. Areas, measurements and distances given are approximate only. 3. Regulations etc: Any reference to alterations to, or use of, any part of the property does not mean that any necessary planning, building regulations or other consent has been obtained. A buyer or lessee must find out by inspection or in other ways that these matters have been properly dealt with and that all information is correct. 4. VAT: The VAT position relating to the property may change without notice. Henshall and Partners Ltd (Reg No:10712199). Registered address: Great Suffolk Yard, 127-131 Great Suffolk Street, London SE1 1PP.